


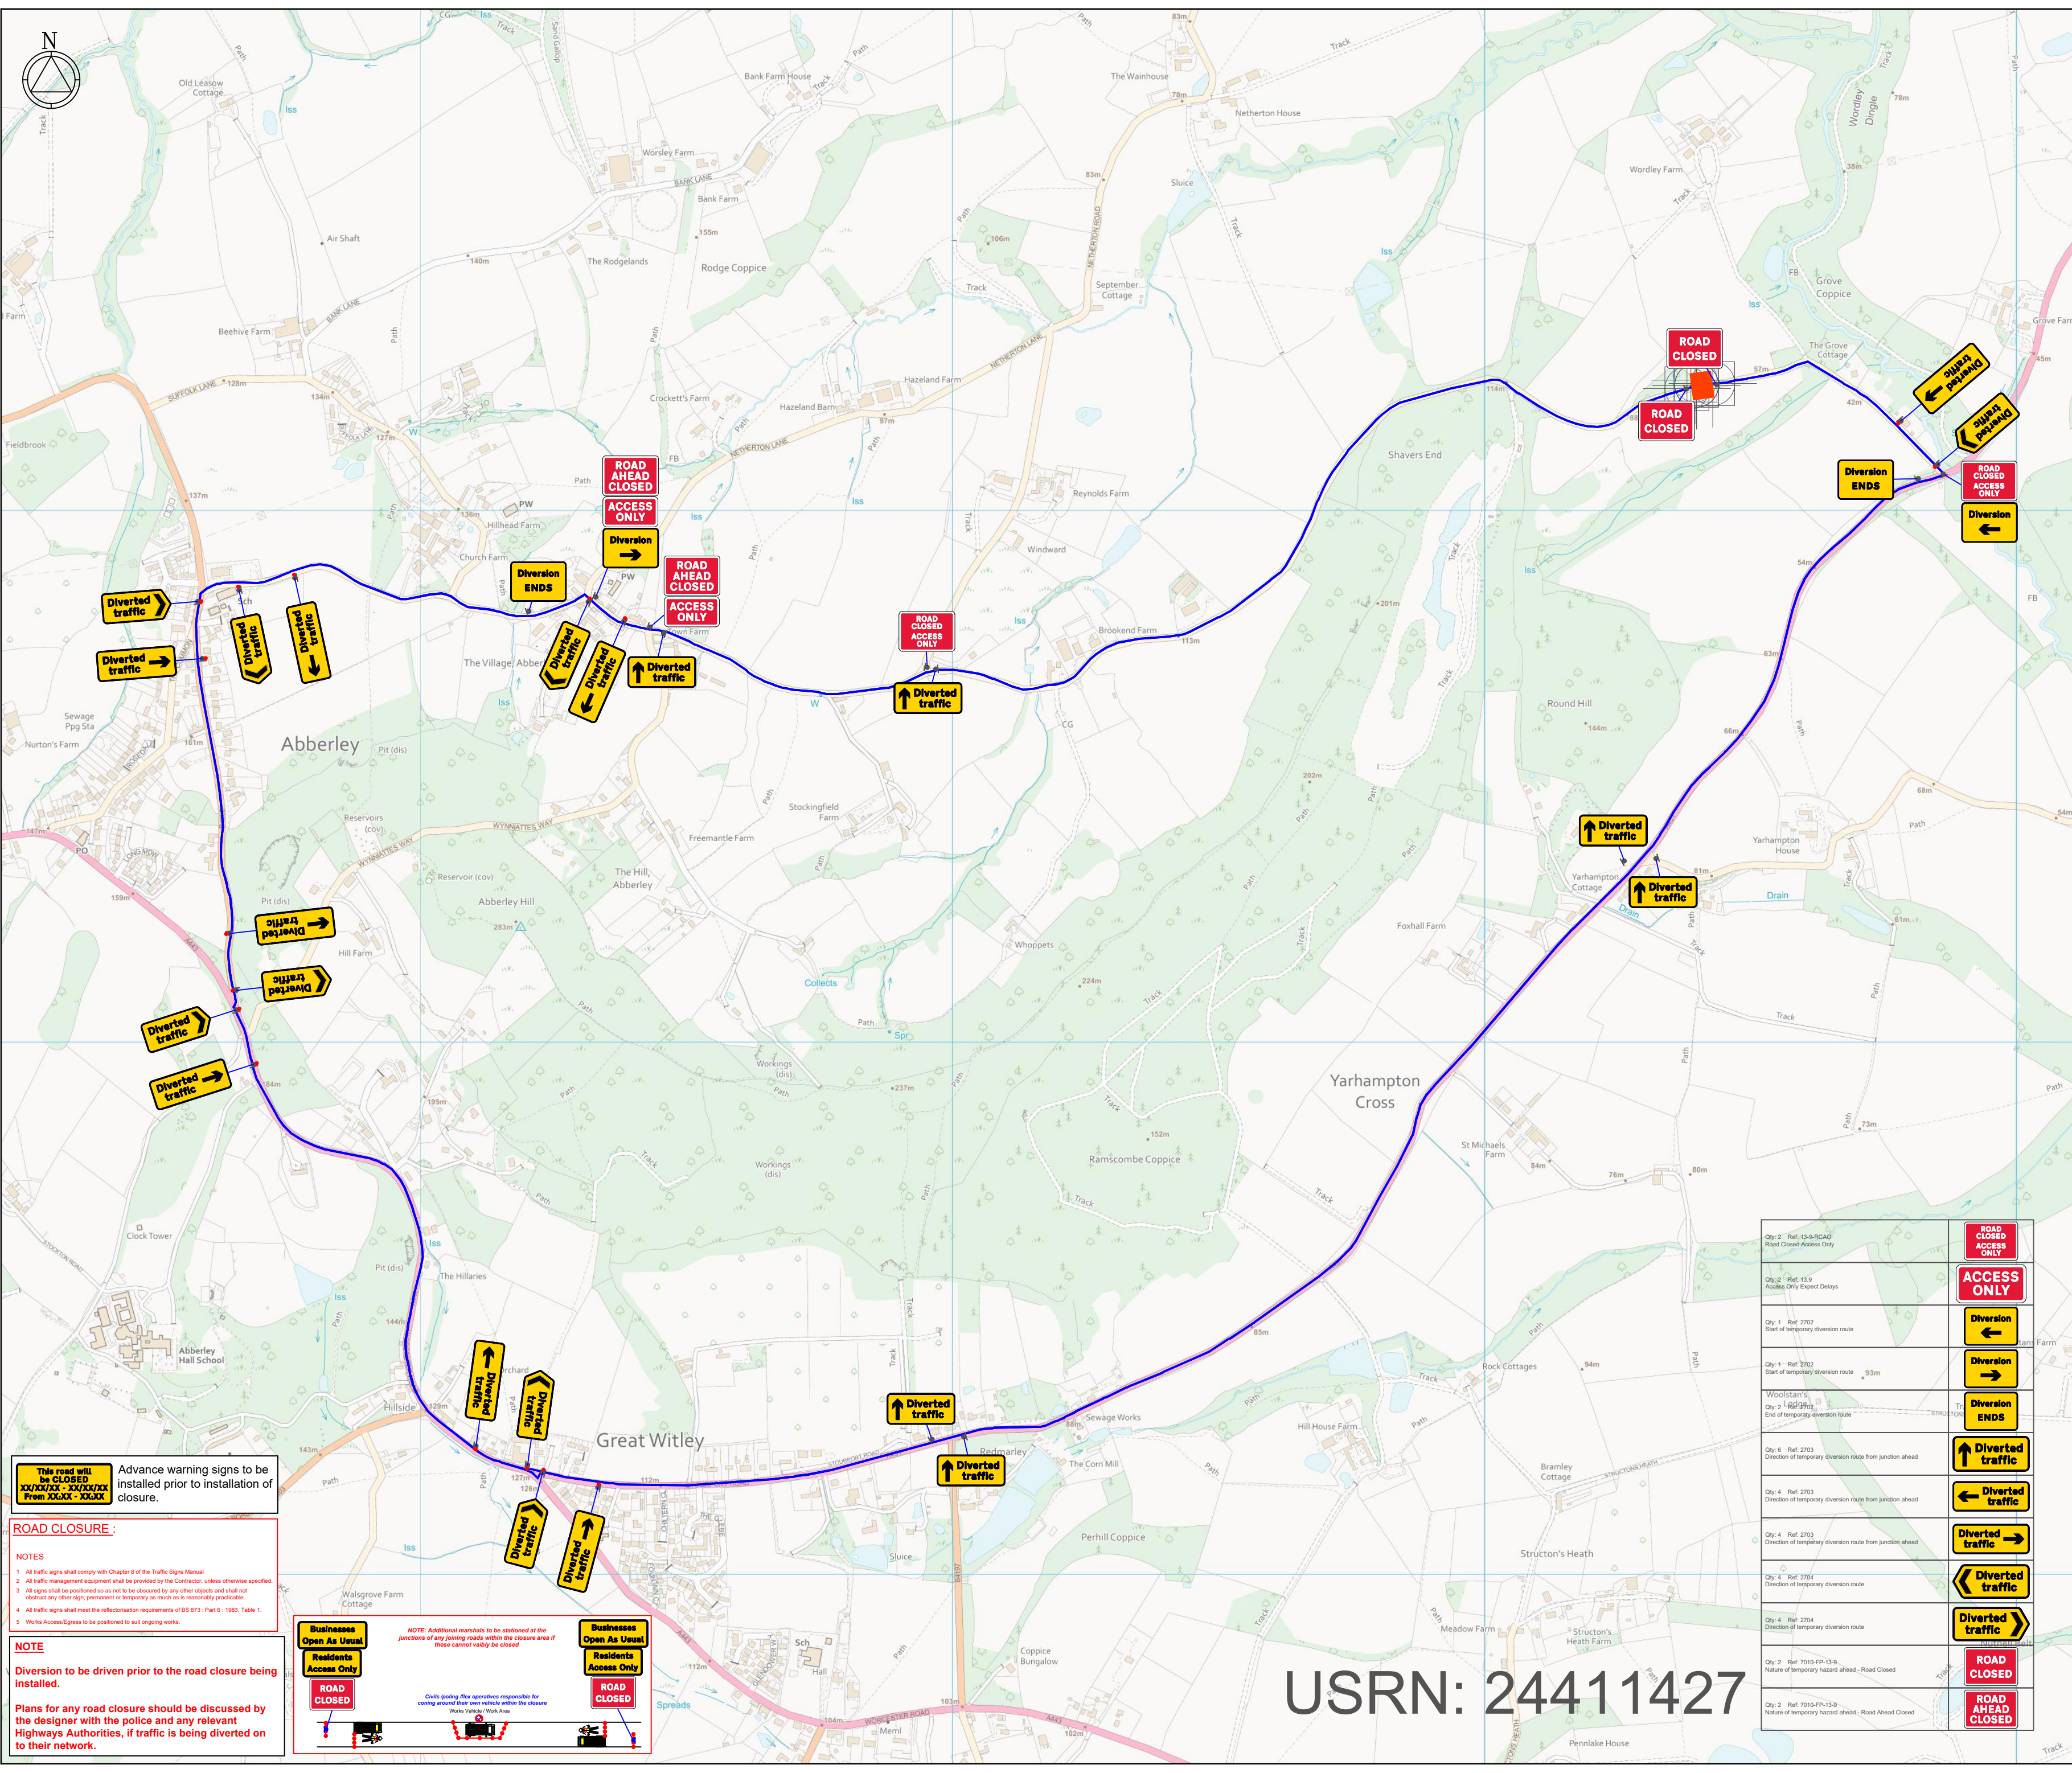

**This road will be CLOSED**  
XX/XX/XX - XX/XX/XX  
From XX/XX - XX/XX

Advance warning signs to be installed prior to installation of closure.

**ROAD CLOSURE:**


**NOTES**

- 1 All traffic signs shall comply with Chapter 8 of the Traffic Signs Manual
- 2 All traffic management equipment shall be provided by the Contractor, unless otherwise specified.
- 3 All signs shall be positioned so as not to be obscured by any other objects and shall not obstruct any other signs, permanent or temporary as much as is reasonably practicable.
- 4 All traffic signs shall meet the reflection/retro-reflective requirements of BS 673: Part 6 - 1993, Table 1.
- 5 Works Access/Egress to be positioned to suit ongoing works.

**NOTE**

Diversion to be driven prior to the road closure being installed.

Plans for any road closure should be discussed by the designer with the police and any relevant Highways Authorities, if traffic is being diverted on to their network.

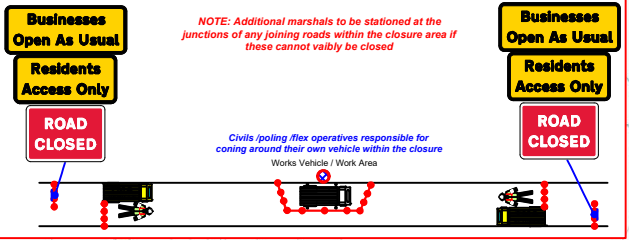

|                                                                                  |                                    |
|----------------------------------------------------------------------------------|------------------------------------|
| Qty: 2 Ref: 13-9-SCAD<br>Road Closed Access Only                                 | <b>ROAD CLOSED<br/>ACCESS ONLY</b> |
| Qty: 2 Ref: 13-9<br>Access Only Expect Delays                                    | <b>ACCESS ONLY</b>                 |
| Qty: 1 Ref: 2702<br>Start of temporary diversion route                           | <b>Diversion</b><br>←              |
| Qty: 1 Ref: 2702<br>Start of temporary diversion route                           | <b>Diversion</b><br>→              |
| Qty: 2 Ref: 2703<br>End of temporary diversion route                             | <b>Diversion ENDS</b>              |
| Qty: 6 Ref: 2703<br>Direction of temporary diversion route from junction ahead   | <b>↑ Diversed traffic</b>          |
| Qty: 4 Ref: 2703<br>Direction of temporary diversion route from junction ahead   | <b>← Diversed traffic</b>          |
| Qty: 4 Ref: 2703<br>Direction of temporary diversion route from junction ahead   | <b>Diversed traffic</b><br>→       |
| Qty: 4 Ref: 2704<br>Direction of temporary diversion route                       | <b>← Diversed traffic</b>          |
| Qty: 4 Ref: 2704<br>Direction of temporary diversion route                       | <b>Diversed traffic</b><br>→       |
| Qty: 2 Ref: 7010-FP-13-9<br>Nature of temporary hazard ahead - Road Closed       | <b>ROAD CLOSED</b>                 |
| Qty: 2 Ref: 7010-FP-13-9<br>Nature of temporary hazard ahead - Road Ahead Closed | <b>ROAD AHEAD CLOSED</b>           |

**NOTES**

- 1 All traffic signs shall comply with Chapter 8 of the Traffic Signs Manual
- 2 Maximum distance between any two temporary traffic signals to be 240m. Minimum distance between any two temporary traffic signals to be 30m.
- 3 Temporary traffic signs shall not occur within 150m of an existing level crossing. Pelican crossing or signalised junction without the consent of the Engineer. The Engineer shall consult with the authority responsible for any of these types of facility prior to traffic management being installed in adjacent areas.
- 4 Coning shall be installed at 45° to the edge of carriageway, as generally indicated.

**DETAIL B (B)**

Single/Dual carriageway 40mph or less - 450mm traffic cones, spacing 1.5m. Single/Dual carriageway 50mph or more - 750mm traffic cones, spacing 1.5m. Dual carriageway national speed limit - 750mm traffic cones, spacing 1.5m, relaxation 3m.

Notes:

- 1) During darkness, warning lights to BS EN 12352:2006 should be provided in accordance with Table A1.3 (Appendix 1).
- 2) 45° tapers have 1.5m spacing, no relaxations.
- 3) On motorways and NSL AP duals with hard shoulders, 1m cones will be required for both standard and relaxation works for lead tapers and the facing wall of lane changes.

**DETAIL C2 (C2)**

Single carriageway 40mph or less - 450mm traffic cones. Single/Dual carriageway 50mph or more - 750mm traffic cones.

Notes:

- 1) During darkness, warning lights to BS EN 12352:2006 should be provided in accordance with Table A1.3.

**KEY**

- Cone
- Works Area
- Safety zone
- Sign
- Diversion Route
- Road Closure
- Pedestrian Barriers
- No Parking Cones

**MJ Quinn**

Client **openreach**

Works access/ works exit to be risk assessed on site for suitability of location **WORKS ACCESS** **WORKS EXIT**

Drawing No

GRID REF AND ADDRESS:

67-1900-0007467-WGNPH38Y-GREAT WITLEY-51-4000, 377397, 268244, UNNAMED ROAD STOURPORT-ON-SEVERN WORCESTERSHIRE DY13 0UT

TM Type

# ROAD CLOSURE DIVERSION

|                   |                  |                  |
|-------------------|------------------|------------------|
| Design: A.WAGJIAN | Drawn: A.WAGJIAN | Chkd: A.WAGJIAN  |
| Date: 11/12/2025  | Date: 11/12/2025 | Date: 11/12/2025 |
| Scale: NTS        | Status: DRAFT    |                  |

USRN: 24411427